

SHARED SERVICES TRENCH

NOTE: THIS IS A COMBINED SERVICES PLAN TO INDICATE THE PROXIMITY OF SERVICES TO EACH OTHER. WHERE SERVICES ARE RUNNING PARALLEL TO EACH OTHER THEY SHOULD BE INSTALLED IN ACCORDANCE WITH THE SHARED TRENCH DETAIL. FOR SPECIFIC DETAILS OF THE SERVICES/PUBLIC UTILITIES REFER TO THE INDIVIDUAL CONSULTANTS PLANS.

FOR STORMWATER REFER TO CHASE, BURKE & HARVEY'S PLANS.

FOR WATER AND SEWER REFER TO CJ ARM'S PLANS.

FOR POWER AND COMMUNICATIONS REFER TO E2 DESIGN LAB PLANS.

FOR LIGHTING REFER TO LIGHTING, ART & SCIENCE PLANS.

FOR LEAD-IN POWER REFER SHELMEYER'S PLANS.

MGA

POTABLE AND FIRE
HEADER TANKS

APPROXIMATE
IRRIGATION FIELD

SEWER PUMPING STATION

WASTE WATER
TREATMENT PLANT

APPROXIMATE
IRRIGATION FIELD

LEGEND

- PROPOSED SWALE DRAIN
- PROPOSED STORMWATER PIPE
- PROPOSED POTABLE WATER
- PROPOSED REUSE WATER
- PROPOSED WATER IRRIGATION
- EXISTING WATER (APPROXIMATE)
- PROPOSED GRAVITY SEWER
- PROPOSED SEWER RISING MAIN
- PROPOSED POWER - LIGHTING
- PROPOSED LOW VOLTAGE POWER
- PROPOSED HIGH VOLTAGE POWER
- PROPOSED COMMUNICATIONS
- EXISTING OVERHEAD POWER

TENDER ISSUE

DRAWING No: SER 12242-E

REV	REVISION DETAILS	DATE
A	POWER & COMMS	10/11/15
B	WATER & SEWER	13/11/15
C	PARKING	10/12/15
D	STORMWATER	12/01/16
E	WATER, SEWER, POWER, COMMS	19/01/16

0 15 30 60 90 120 150

REDUCTION RATIO 1:1500 @ A1 & 1:3000 @ A3

CLIENT: Narara Ecovillage Co-operative Ltd

REF: 2012242

SURVEYED BY: CBH

DESIGNED BY: R FLETCHER

SURVEY FILE: 12-24ENG-STG1-S96-CC-end2

DATE OF SURVEY: VARIOUS

DRAWN BY: E JACK

LOT No. 13

SECTION

PLAN No. DP 1126998

SUBURB NARARA

LGA GOSFORD

PARISH GOSFORD

COUNTY NORTHUMBERLAND

CONTOUR INTERVAL: 0.5m

DATUM: AHD

ORIGIN OF LEVELS: SSM 67141

R.L.: 23.675

SURVEYING | CIVIL | DEVELOPMENT

Erina: (02) 4367 7334

Hornsby: (02) 9482 9498

www.cbhsurvey.com.au

**CHASE
BURKE
HARVEY**


PLAN SHOWING PROPOSED SERVICE
LOCATION FOR NARARA ECO VILLAGE
LOT 13 IN DP 1126998
RESEARCH ROAD, NARARA




SHEET No. 1


No. of SHEETS: 8

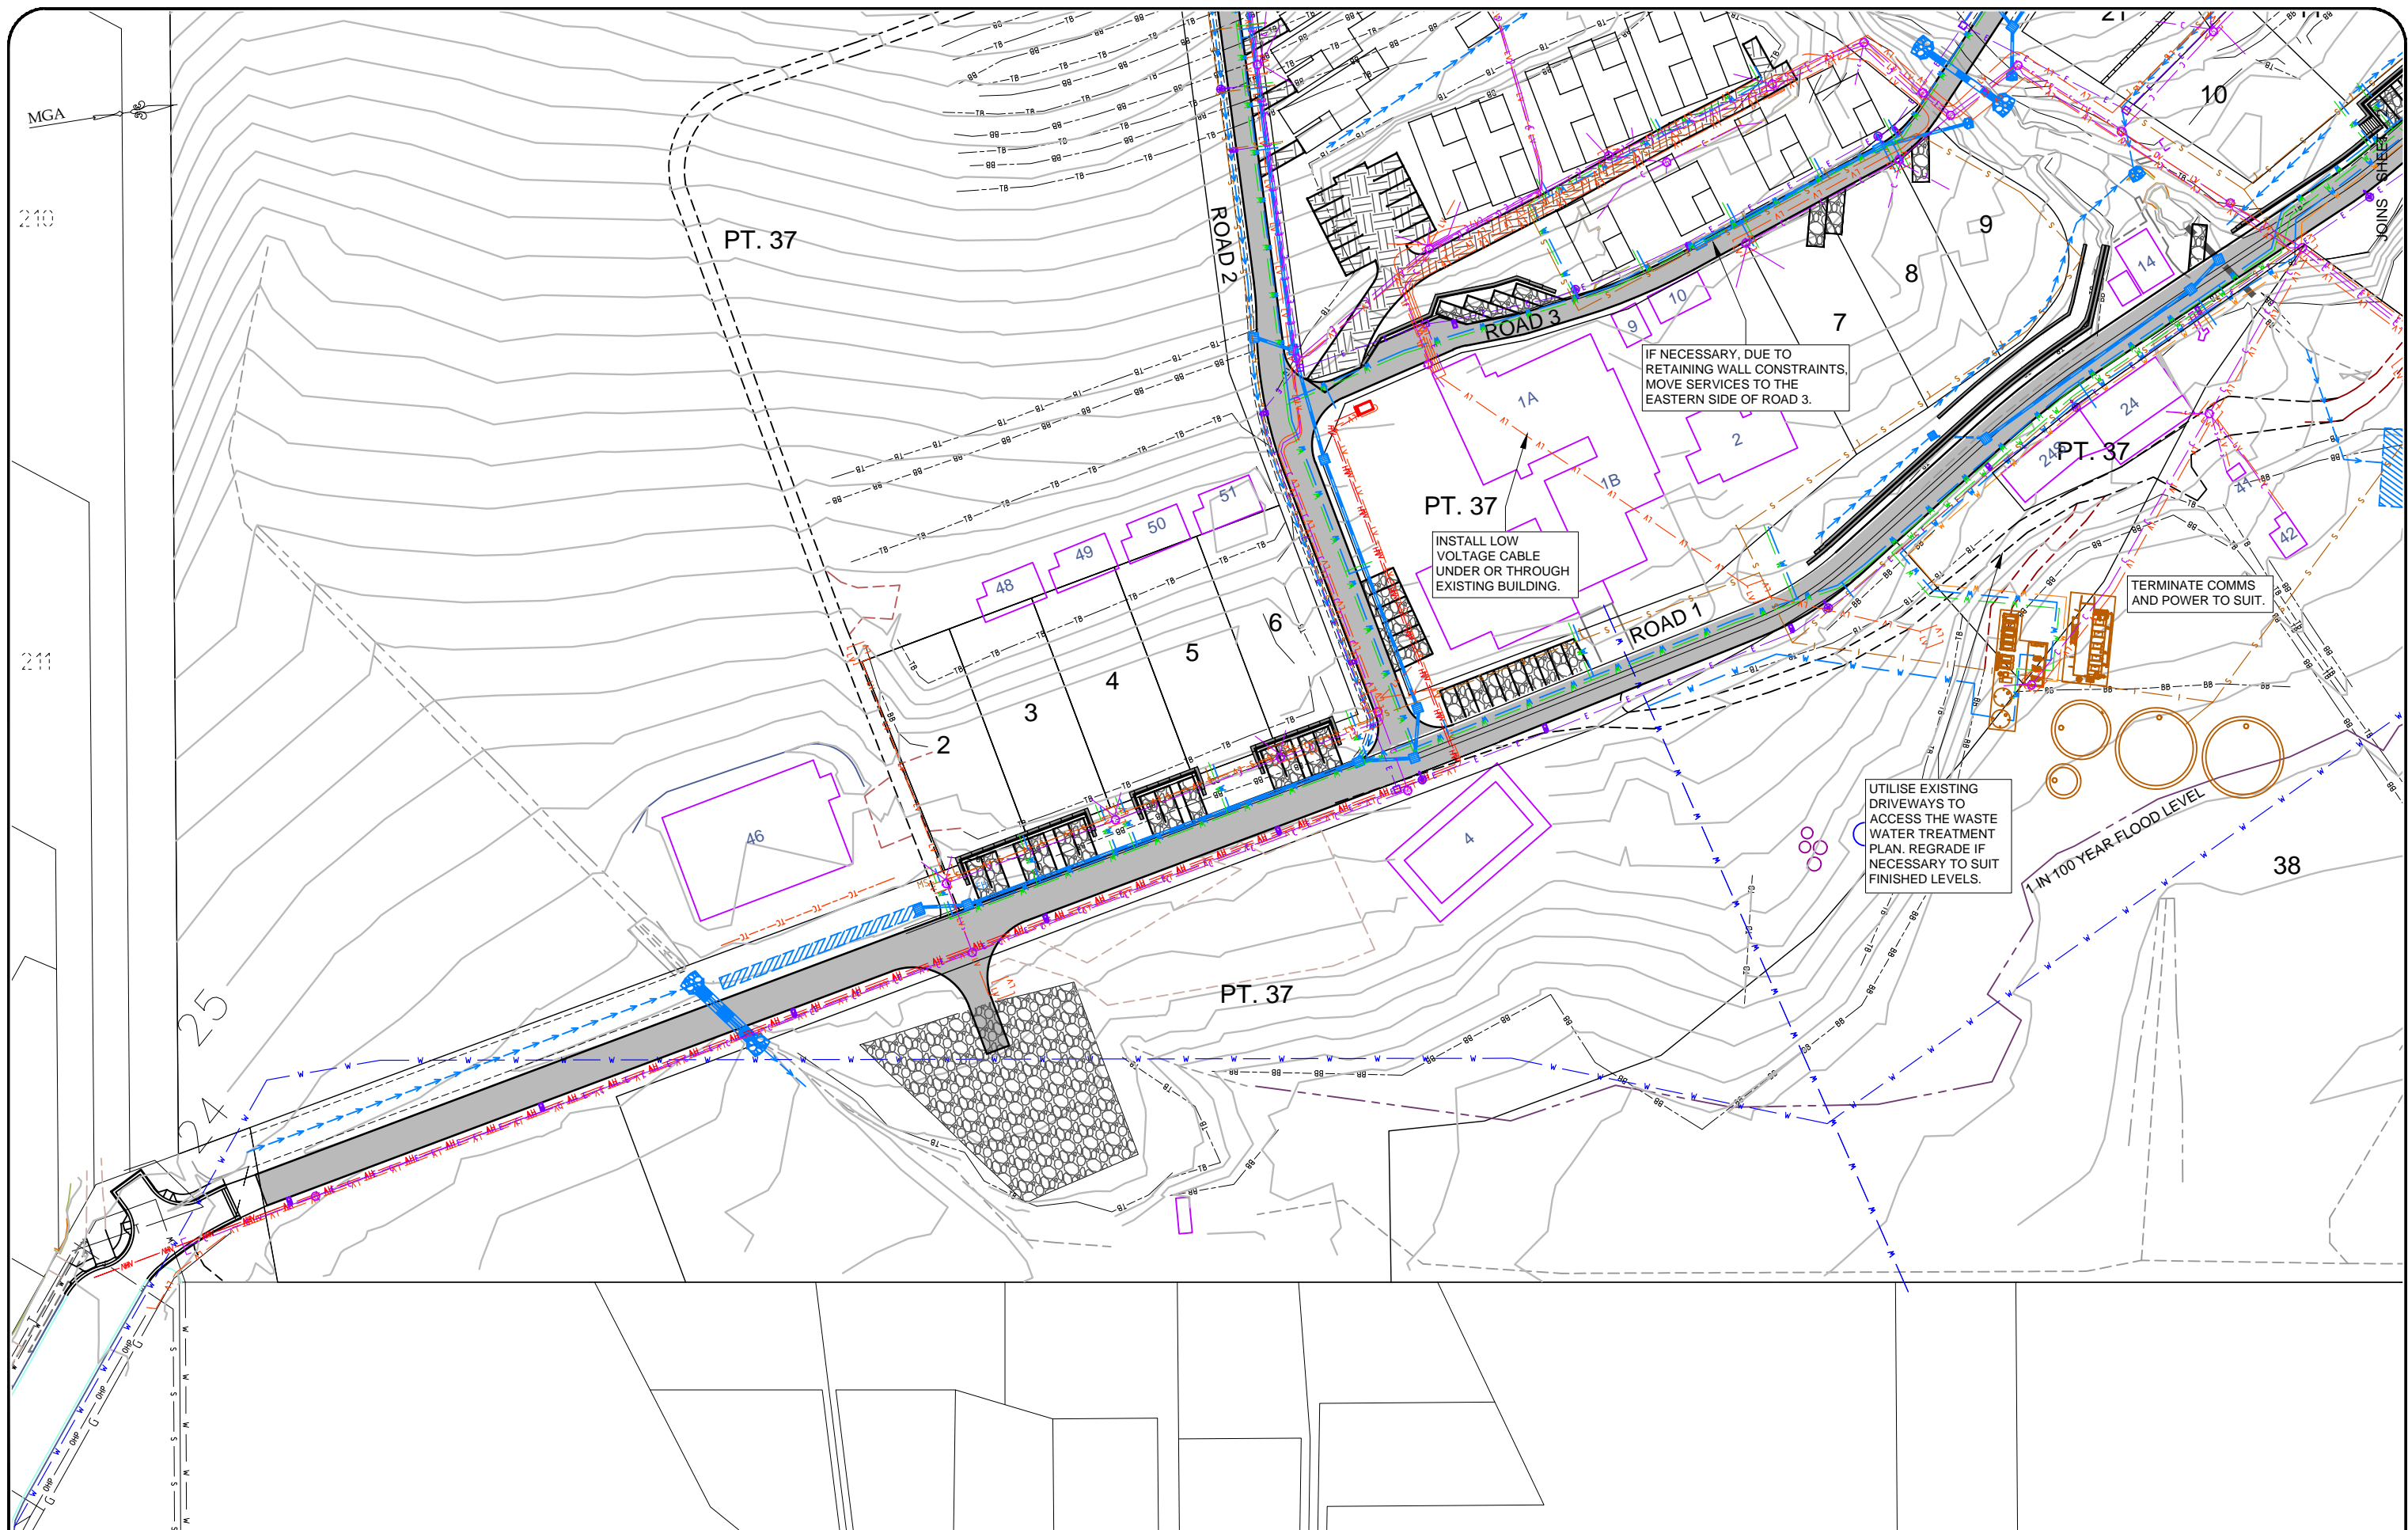


DRAWING No: SER 12242-E


REV: E


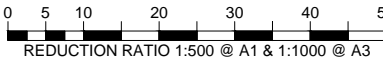


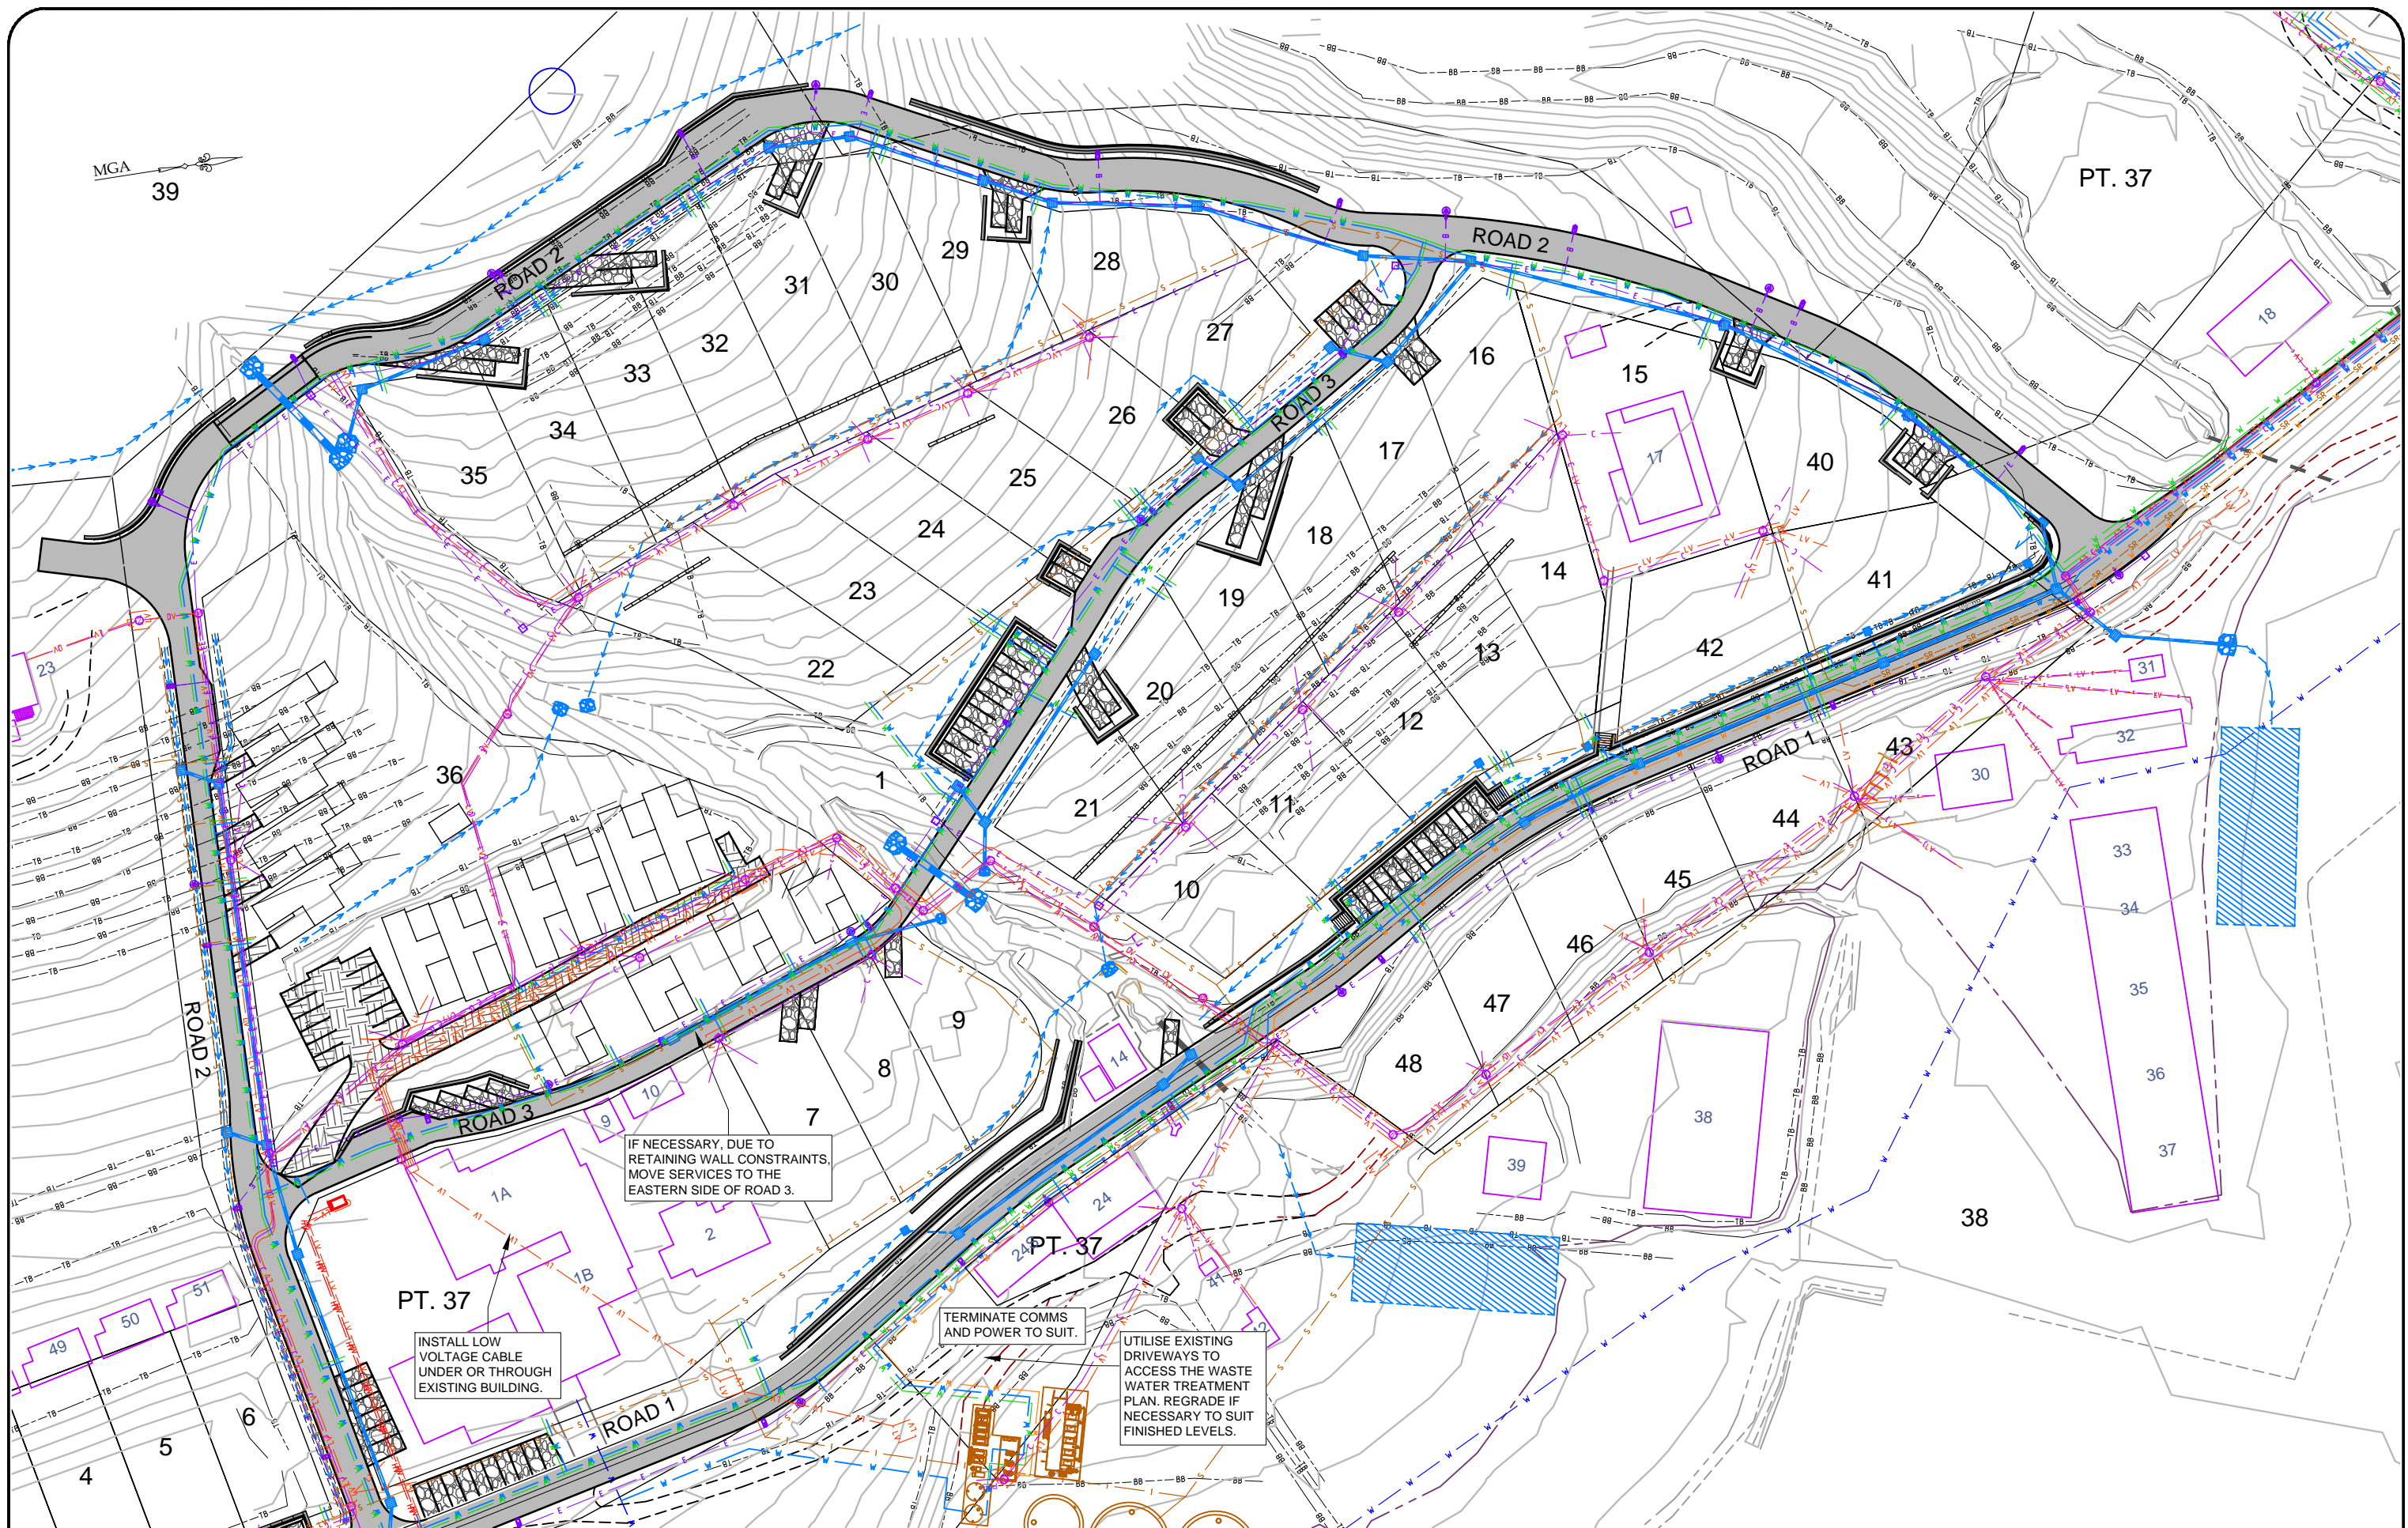
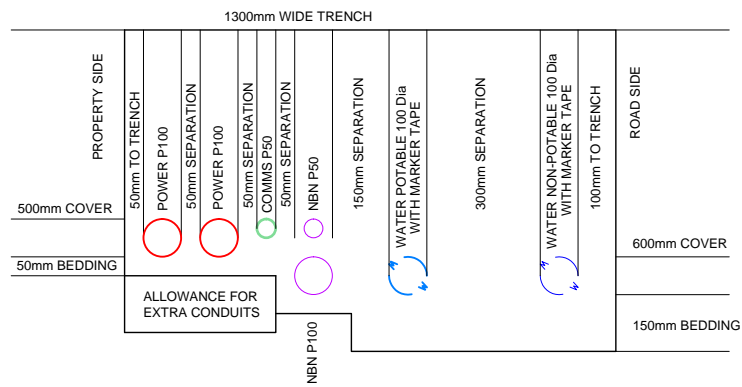
<div> 27/08/2015 TENDER ISSUE</div>		<table><tr><th>REV</th><th>REVISION DETAILS</th><th>DATE</th></tr><tr><td>A</td><td>POWER & COMMS</td><td>10/11/15</td></tr><tr><td>B</td><td>WATER & SEWER</td><td>13/11/15</td></tr><tr><td>C</td><td>PARKING</td><td>10/12/15</td></tr><tr><td>D</td><td>STORMWATER</td><td>12/01/16</td></tr><tr><td>E</td><td>WATER, SEWER, POWER, COMMS</td><td>19/01/16</td></tr></table>		REV	REVISION DETAILS	DATE	A	POWER & COMMS	10/11/15	B	WATER & SEWER	13/11/15	C	PARKING	10/12/15	D	STORMWATER	12/01/16	E	WATER, SEWER, POWER, COMMS	19/01/16	<div> REDUCTION RATIO 1:500 @ A1 & 1:1000 @ A3</div>		<table><tr><td>CLIENT:</td><td colspan="2">Narara Ecovillage Co-operative Ltd</td><td>LOT No.</td><td>13</td></tr><tr><td>REF:</td><td>2012242</td><td>SURVEY FILE:</td><td colspan="2">12-24ENG-STG1-S96-CC-end2</td></tr><tr><td>SURVEYED BY:</td><td>CBH</td><td>DATE OF SURVEY:</td><td colspan="2">VARIOUS</td></tr><tr><td>DESIGNED BY:</td><td>R FLETCHER</td><td>DRAWN BY:</td><td colspan="2">E JACK</td></tr></table>		CLIENT:	Narara Ecovillage Co-operative Ltd		LOT No.	13	REF:	2012242	SURVEY FILE:	12-24ENG-STG1-S96-CC-end2		SURVEYED BY:	CBH	DATE OF SURVEY:	VARIOUS		DESIGNED BY:	R FLETCHER	DRAWN BY:	E JACK		<table><tr><td>PLAN No.</td><td>DP 1126998</td><td>CONTOUR INTERVAL:</td><td>0.5m</td></tr><tr><td>SUBURB</td><td>NARARA</td><td>DATUM:</td><td>AHD</td></tr><tr><td>LGA</td><td>GOSFORD</td><td>AUSTRALIAN HEIGHT DATUM</td><td>SSM 67141</td></tr><tr><td>PARISH</td><td>GOSFORD</td><td>ORIGIN OF LEVELS:</td><td></td></tr><tr><td>COUNTY</td><td>NORTHUMBERLAND</td><td>R.L.:</td><td>23.675</td></tr></table>		PLAN No.	DP 1126998	CONTOUR INTERVAL:	0.5m	SUBURB	NARARA	DATUM:	AHD	LGA	GOSFORD	AUSTRALIAN HEIGHT DATUM	SSM 67141	PARISH	GOSFORD	ORIGIN OF LEVELS:		COUNTY	NORTHUMBERLAND	R.L.:	23.675	<div>SURVEYING CIVIL DEVELOPMENT</div> <div>Erina: (02) 4367 7334</div> <div>Hornsby: (02) 9482 9498</div> <div>www.cbhsurvey.com.au</div> <div></div>		<div>PLAN SHOWING PROPOSED SERVICE LOCATION FOR NARARA ECO VILLAGE</div> <div>LOT 13 IN DP 1126998</div> <div>RESEARCH ROAD, NARARA</div>		<table><tr><td>SHEET No.</td><td>2</td></tr><tr><td>No. of SHEETS:</td><td>8</td></tr><tr><td>DRAWING No:</td><td>SER 12242-E</td></tr><tr><td>REV:</td><td>E</td></tr></table>		SHEET No.	2	No. of SHEETS:	8	DRAWING No:	SER 12242-E	REV:	E
REV	REVISION DETAILS	DATE	
A	POWER & COMMS	10/11/15	
B	WATER & SEWER	13/11/15	
C	PARKING	10/12/15	
D	STORMWATER	12/01/16	
E	WATER, SEWER, POWER, COMMS	19/01/16	
CLIENT:	Narara Ecovillage Co-operative Ltd		LOT No.	13	
REF:	2012242	SURVEY FILE:	12-24ENG-STG1-S96-CC-end2	
SURVEYED BY:	CBH	DATE OF SURVEY:	VARIOUS	
DESIGNED BY:	R FLETCHER	DRAWN BY:	E JACK	
PLAN No.	DP 1126998	CONTOUR INTERVAL:	0.5m	
SUBURB	NARARA	DATUM:	AHD	
LGA	GOSFORD	AUSTRALIAN HEIGHT DATUM	SSM 67141	
PARISH	GOSFORD	ORIGIN OF LEVELS:	
COUNTY	NORTHUMBERLAND	R.L.:	23.675	
SHEET No.	2	
No. of SHEETS:	8	
DRAWING No:	SER 12242-E	
REV:	E	



 27/08/2015 TENDER ISSUE		<table><tr><th>REV</th><th>REVISION DETAILS</th><th>DATE</th></tr><tr><td>A</td><td>POWER & COMMS</td><td>10/11/15</td></tr><tr><td>B</td><td>WATER & SEWER</td><td>13/11/15</td></tr><tr><td>C</td><td>PARKING</td><td>10/12/15</td></tr><tr><td>D</td><td>STORMWATER</td><td>12/01/16</td></tr><tr><td>E</td><td>WATER, SEWER, POWER, COMMS</td><td>19/01/16</td></tr></table>		REV	REVISION DETAILS	DATE	A	POWER & COMMS	10/11/15	B	WATER & SEWER	13/11/15	C	PARKING	10/12/15	D	STORMWATER	12/01/16	E	WATER, SEWER, POWER, COMMS	19/01/16	 REDUCTION RATIO 1:500 @ A1 & 1:1000 @ A3		<table><tr><td>CLIENT:</td><td>Narara Ecovillage Co-operative Ltd</td><td>LOT No.</td><td>13</td></tr><tr><td>REF:</td><td>2012242</td><td>SURVEY FILE:</td><td>12-24ENG-STG1-S96-CC-end2</td></tr><tr><td>SURVEYED BY:</td><td>CBH</td><td>DATE OF SURVEY:</td><td>VARIOUS</td></tr><tr><td>DESIGNED BY:</td><td>R FLETCHER</td><td>DRAWN BY:</td><td>E JACK</td></tr><tr><td>PLAN No.</td><td>DP 1126998</td><td>SUBURB</td><td>NARARA</td></tr><tr><td>LGA</td><td>GOSFORD</td><td>PARISH</td><td>GOSFORD</td></tr><tr><td>COUNTY</td><td>NORTHUMBERLAND</td><td></td><td></td></tr></table>		CLIENT:	Narara Ecovillage Co-operative Ltd	LOT No.	13	REF:	2012242	SURVEY FILE:	12-24ENG-STG1-S96-CC-end2	SURVEYED BY:	CBH	DATE OF SURVEY:	VARIOUS	DESIGNED BY:	R FLETCHER	DRAWN BY:	E JACK	PLAN No.	DP 1126998	SUBURB	NARARA	LGA	GOSFORD	PARISH	GOSFORD	COUNTY	NORTHUMBERLAND			<table><tr><td>CONTOUR INTERVAL:</td><td>0.5m</td></tr><tr><td>DATUM:</td><td>AHD</td></tr><tr><td>ORIGIN OF LEVELS:</td><td>SSM 67141</td></tr><tr><td>R.L.:</td><td>23.675</td></tr></table>		CONTOUR INTERVAL:	0.5m	DATUM:	AHD	ORIGIN OF LEVELS:	SSM 67141	R.L.:	23.675	<table><tr><td colspan="2">SURVEYING CIVIL DEVELOPMENT</td></tr><tr><td colspan="2">Erina: (02) 4367 7334</td></tr><tr><td colspan="2">Hornsby: (02) 9482 9498</td></tr><tr><td colspan="2">www.cbhsurvey.com.au</td></tr></table> 		SURVEYING CIVIL DEVELOPMENT		Erina: (02) 4367 7334		Hornsby: (02) 9482 9498		www.cbhsurvey.com.au		PLAN SHOWING PROPOSED SERVICE LOCATION FOR NARARA ECO VILLAGE LOT 13 IN DP 1126998 RESEARCH ROAD, NARARA		<table><tr><td>SHEET No.</td><td>3</td></tr><tr><td>No. of SHEETS:</td><td>8</td></tr><tr><td>DRAWING No:</td><td>SER 12242-E</td></tr><tr><td>REV:</td><td>E</td></tr></table>		SHEET No.	3	No. of SHEETS:	8	DRAWING No:	SER 12242-E	REV:	E
REV	REVISION DETAILS	DATE	
A	POWER & COMMS	10/11/15	
B	WATER & SEWER	13/11/15	
C	PARKING	10/12/15	
D	STORMWATER	12/01/16	
E	WATER, SEWER, POWER, COMMS	19/01/16	
CLIENT:	Narara Ecovillage Co-operative Ltd	LOT No.	13	
REF:	2012242	SURVEY FILE:	12-24ENG-STG1-S96-CC-end2	
SURVEYED BY:	CBH	DATE OF SURVEY:	VARIOUS	
DESIGNED BY:	R FLETCHER	DRAWN BY:	E JACK	
PLAN No.	DP 1126998	SUBURB	NARARA	
LGA	GOSFORD	PARISH	GOSFORD	
COUNTY	NORTHUMBERLAND	
CONTOUR INTERVAL:	0.5m	
DATUM:	AHD	
ORIGIN OF LEVELS:	SSM 67141	
R.L.:	23.675	
SURVEYING CIVIL DEVELOPMENT	
Erina: (02) 4367 7334	
Hornsby: (02) 9482 9498	
www.cbhsurvey.com.au	
SHEET No.	3	
No. of SHEETS:	8	
DRAWING No:	SER 12242-E	
REV:	E	

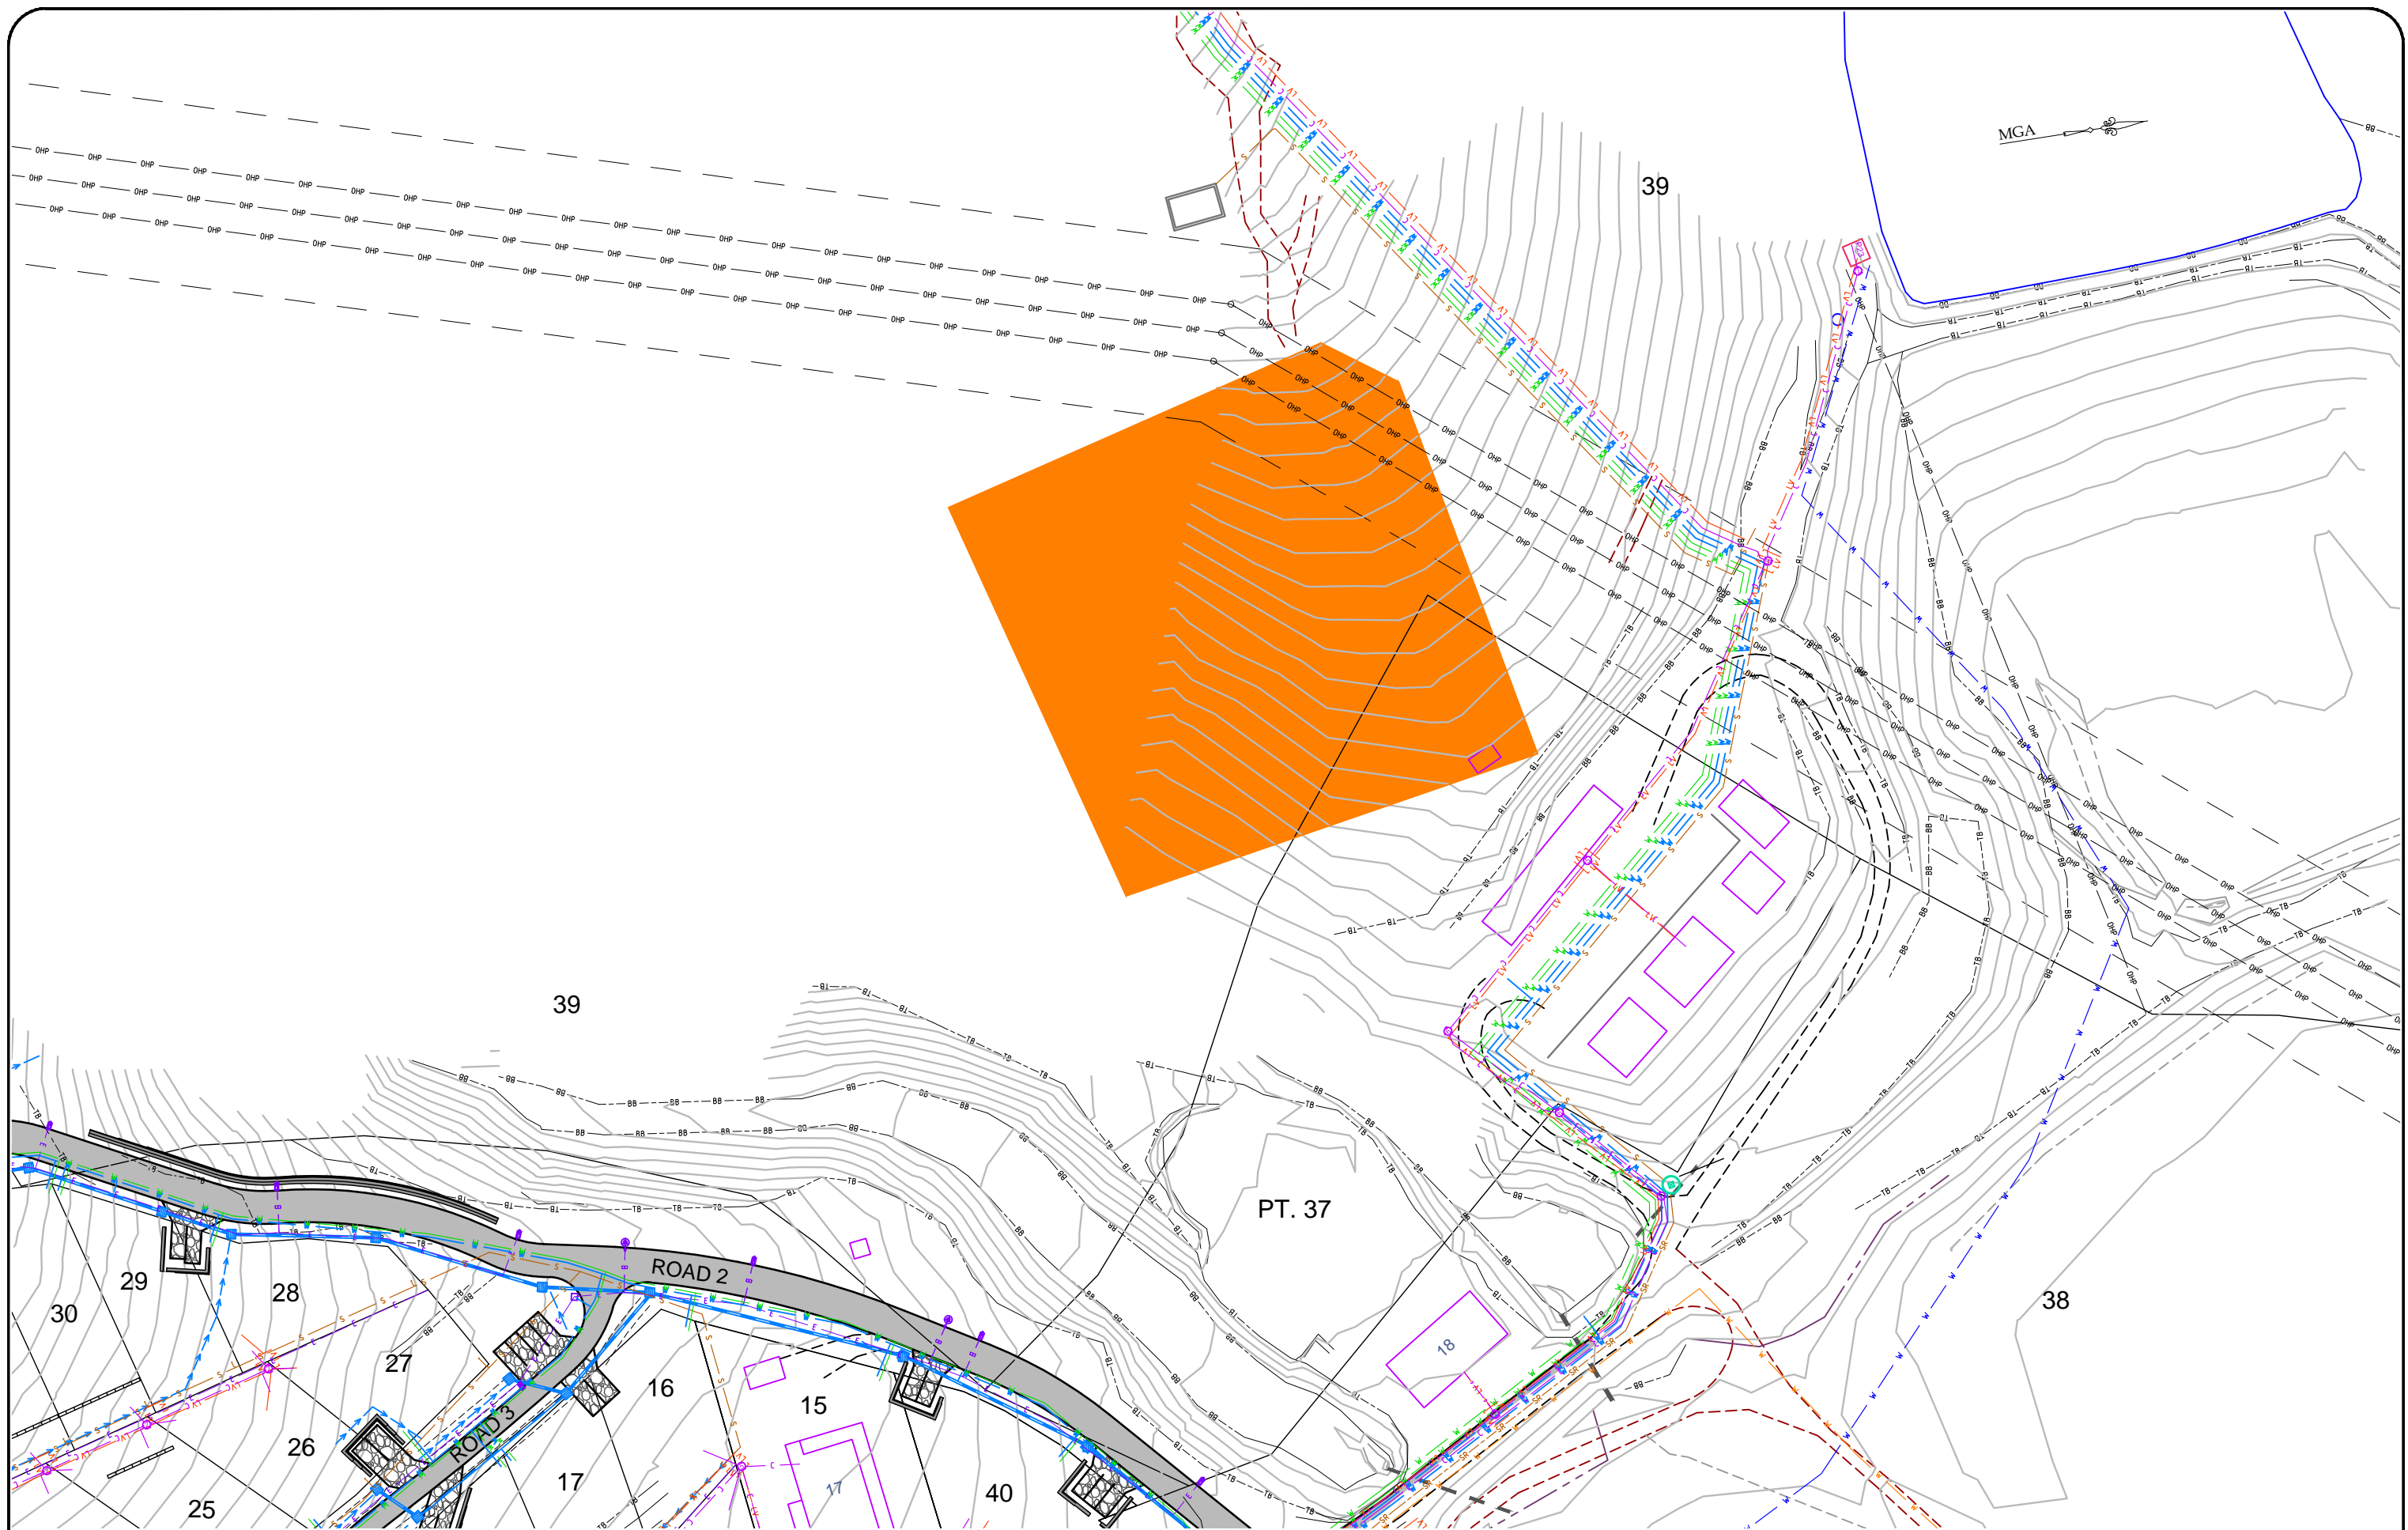

 27/08/2015 AUTHORISED OFFICER TENDER ISSUE		<table><tr><th>REV</th><th>REVISION DETAILS</th><th>DATE</th></tr><tr><td>A</td><td>POWER & COMMS</td><td>10/11/15</td></tr><tr><td>B</td><td>WATER & SEWER</td><td>13/11/15</td></tr><tr><td>C</td><td>PARKING</td><td>10/12/15</td></tr><tr><td>D</td><td>STORMWATER</td><td>12/01/16</td></tr><tr><td>E</td><td>WATER, SEWER, POWER, COMMS</td><td>19/01/16</td></tr></table>		REV	REVISION DETAILS	DATE	A	POWER & COMMS	10/11/15	B	WATER & SEWER	13/11/15	C	PARKING	10/12/15	D	STORMWATER	12/01/16	E	WATER, SEWER, POWER, COMMS	19/01/16	 REDUCTION RATIO 1:500 @ A1 & 1:1000 @ A3		<table><tr><td>CLIENT:</td><td colspan="2">Narara Ecovillage Co-operative Ltd</td><td>LOT No.</td><td>13</td></tr><tr><td>REF:</td><td>2012242</td><td>SURVEY FILE:</td><td>12-24ENG-STG1-S96-CC-end2</td><td>SECTION</td><td>-</td></tr><tr><td>SURVEYED BY:</td><td>CBH</td><td>DATE OF SURVEY:</td><td>VARIOUS</td><td>PLAN No.</td><td>DP 1126998</td></tr><tr><td>DESIGNED BY:</td><td>R FLETCHER</td><td>DRAWN BY:</td><td>E JACK</td><td>SUBURB</td><td>NARARA</td></tr><tr><td></td><td></td><td></td><td></td><td>LGA</td><td>GOSFORD</td></tr><tr><td></td><td></td><td></td><td></td><td>PARISH</td><td>GOSFORD</td></tr><tr><td></td><td></td><td></td><td></td><td>COUNTY</td><td>NORTHUMBERLAND</td></tr></table>		CLIENT:	Narara Ecovillage Co-operative Ltd		LOT No.	13	REF:	2012242	SURVEY FILE:	12-24ENG-STG1-S96-CC-end2	SECTION	-	SURVEYED BY:	CBH	DATE OF SURVEY:	VARIOUS	PLAN No.	DP 1126998	DESIGNED BY:	R FLETCHER	DRAWN BY:	E JACK	SUBURB	NARARA					LGA	GOSFORD					PARISH	GOSFORD					COUNTY	NORTHUMBERLAND	<table><tr><td>CONTOUR INTERVAL:</td><td>0.5m</td></tr><tr><td>DATUM:</td><td>AHD</td></tr><tr><td>ORIGIN OF LEVELS:</td><td>SSM 67141</td></tr><tr><td>R.L.:</td><td>23.675</td></tr></table>		CONTOUR INTERVAL:	0.5m	DATUM:	AHD	ORIGIN OF LEVELS:	SSM 67141	R.L.:	23.675	<table><tr><td colspan="2">SURVEYING CIVIL DEVELOPMENT</td></tr><tr><td colspan="2">Erina: (02) 4367 7334</td></tr><tr><td colspan="2">Hornsby: (02) 9482 9498</td></tr><tr><td colspan="2">www.cbhsurvey.com.au</td></tr></table> 		SURVEYING CIVIL DEVELOPMENT		Erina: (02) 4367 7334		Hornsby: (02) 9482 9498		www.cbhsurvey.com.au		<table><tr><td colspan="2">PLAN SHOWING PROPOSED SERVICE LOCATION FOR NARARA ECO VILLAGE</td></tr><tr><td colspan="2">LOT 13 IN DP 1126998</td></tr><tr><td colspan="2">RESEARCH ROAD, NARARA</td></tr></table>		PLAN SHOWING PROPOSED SERVICE LOCATION FOR NARARA ECO VILLAGE		LOT 13 IN DP 1126998		RESEARCH ROAD, NARARA		<table><tr><td>SHEET No.</td><td>4</td></tr><tr><td>No. of SHEETS:</td><td>8</td></tr><tr><td>DRAWING No:</td><td>SER 12242-E</td></tr><tr><td>REV:</td><td>E</td></tr></table>		SHEET No.	4	No. of SHEETS:	8	DRAWING No:	SER 12242-E	REV:	E
REV	REVISION DETAILS	DATE	
A	POWER & COMMS	10/11/15	
B	WATER & SEWER	13/11/15	
C	PARKING	10/12/15	
D	STORMWATER	12/01/16	
E	WATER, SEWER, POWER, COMMS	19/01/16	
CLIENT:	Narara Ecovillage Co-operative Ltd		LOT No.	13	
REF:	2012242	SURVEY FILE:	12-24ENG-STG1-S96-CC-end2	SECTION	-	
SURVEYED BY:	CBH	DATE OF SURVEY:	VARIOUS	PLAN No.	DP 1126998	
DESIGNED BY:	R FLETCHER	DRAWN BY:	E JACK	SUBURB	NARARA	
				LGA	GOSFORD	
				PARISH	GOSFORD	
				COUNTY	NORTHUMBERLAND	
CONTOUR INTERVAL:	0.5m	
DATUM:	AHD	
ORIGIN OF LEVELS:	SSM 67141	
R.L.:	23.675	
SURVEYING CIVIL DEVELOPMENT	
Erina: (02) 4367 7334	
Hornsby: (02) 9482 9498	
www.cbhsurvey.com.au	
PLAN SHOWING PROPOSED SERVICE LOCATION FOR NARARA ECO VILLAGE	
LOT 13 IN DP 1126998	
RESEARCH ROAD, NARARA	
SHEET No.	4	
No. of SHEETS:	8	
DRAWING No:	SER 12242-E	
REV:	E	



SHARED SERVICES TRENCH

NOTE: THIS IS A COMBINED SERVICES PLAN TO INDICATE THE PROXIMITY OF SERVICES TO EACH OTHER. WHERE SERVICES ARE RUNNING PARALLEL TO EACH OTHER THEY SHOULD BE INSTALLED IN ACCORDANCE WITH THE SHARED TRENCH DETAIL. FOR SPECIFIC DETAILS OF THE SERVICES/PUBLIC UTILITIES REFER TO THE INDIVIDUAL CONSULTANTS PLANS.

FOR STORMWATER REFER TO CHASE, BURKE & HARVEY'S PLANS.

FOR WATER AND SEWER REFER TO CJ ARM'S PLANS.

FOR POWER AND COMMUNICATIONS REFER TO E2 DESIGN LAB PLANS.

FOR LIGHTING REFER TO LIGHTING, ART & SCIENCE PLANS.

FOR LEAD-IN POWER REFER SHELMEYER'S PLANS.

MGA

POTABLE AND FIRE
HEADER TANKS

APPROXIMATE
IRRIGATION FIELD

SEWER PUMPING STATION

WASTE WATER
TREATMENT PLANT

APPROXIMATE
IRRIGATION FIELD

LEGEND

- PROPOSED SWALE DRAIN
- PROPOSED STORMWATER PIPE
- PROPOSED POTABLE WATER
- PROPOSED REUSE WATER
- PROPOSED WATER IRRIGATION
- EXISTING WATER (APPROXIMATE)
- PROPOSED GRAVITY SEWER
- PROPOSED SEWER RISING MAIN
- PROPOSED POWER - LIGHTING
- PROPOSED LOW VOLTAGE POWER
- PROPOSED HIGH VOLTAGE POWER
- PROPOSED COMMUNICATIONS
- EXISTING OVERHEAD POWER

27/08/2015

TENDER ISSUE

DRAWING No: SER 12242-E

REV	REVISION DETAILS	DATE
A	POWER & COMMS	10/11/15
B	WATER & SEWER	13/11/15
C	PARKING	10/12/15
D	STORMWATER	12/01/16
E	WATER, SEWER, POWER, COMMS	19/01/16

0 15 30 60 90 120 150

REDUCTION RATIO 1:1500 @ A1 & 1:3000 @ A3

CLIENT:	Narara Ecovillage Co-operative Ltd		LOT No.	13	CONTOUR INTERVAL:	0.5m	
REF:	2012242	SURVEY FILE:	12-24ENG-STG1-S96-CC-end2	SECTION		DATUM:	AHD
SURVEYED BY:	CBH	DATE OF SURVEY:	VARIOUS	PLAN No.	DP 1126998	AUSTRALIAN HEIGHT DATUM	SSM 67141
DESIGNED BY:	R FLETCHER	DRAWN BY:	E JACK	SUBURB	NARARA	R.L.:	23.675
				LGA	GOSFORD		
				PARISH	GOSFORD		
				COUNTY	NORTHUMBERLAND		

SURVEYING | CIVIL | DEVELOPMENT

Erina: (02) 4367 7334

Hornsby: (02) 9482 9498

www.cbhsurvey.com.au


PLAN SHOWING PROPOSED SERVICE
LOCATION FOR NARARA ECO VILLAGE
LOT 13 IN DP 1126998
RESEARCH ROAD, NARARA


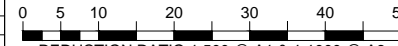

SHEET No: 5


No. of SHEETS: 8




DRAWING No: SER 12242-E

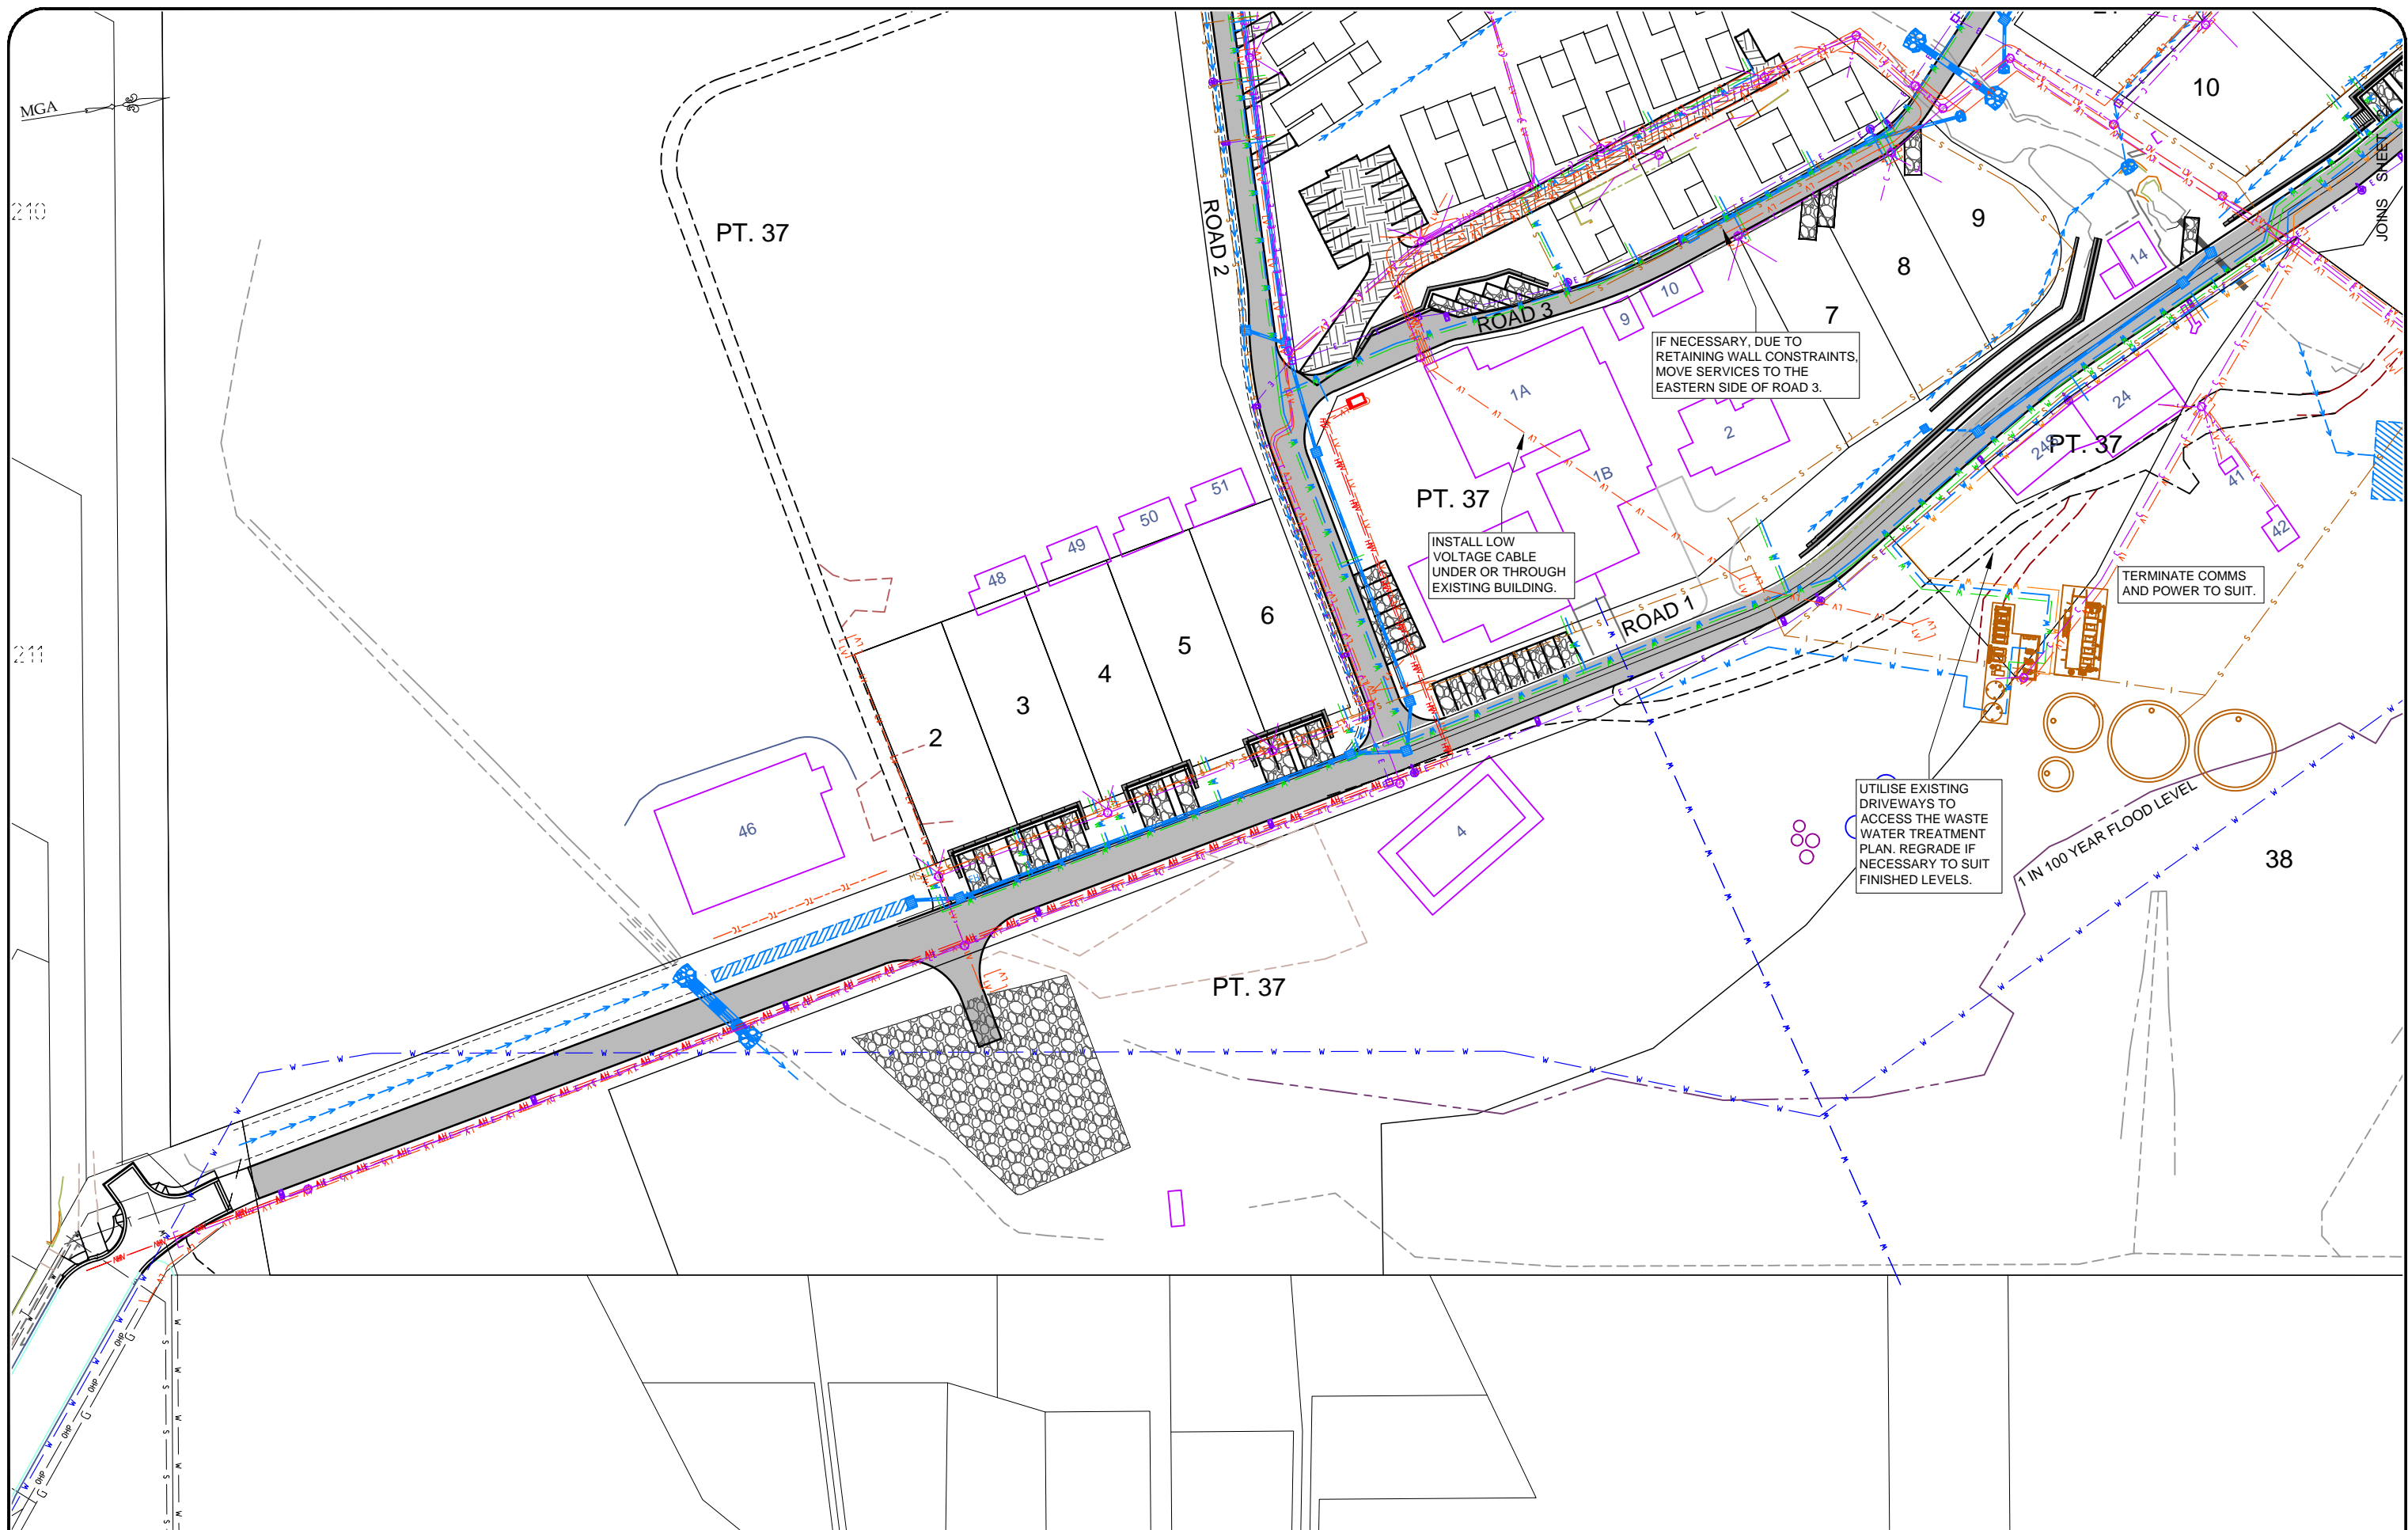
REV: E



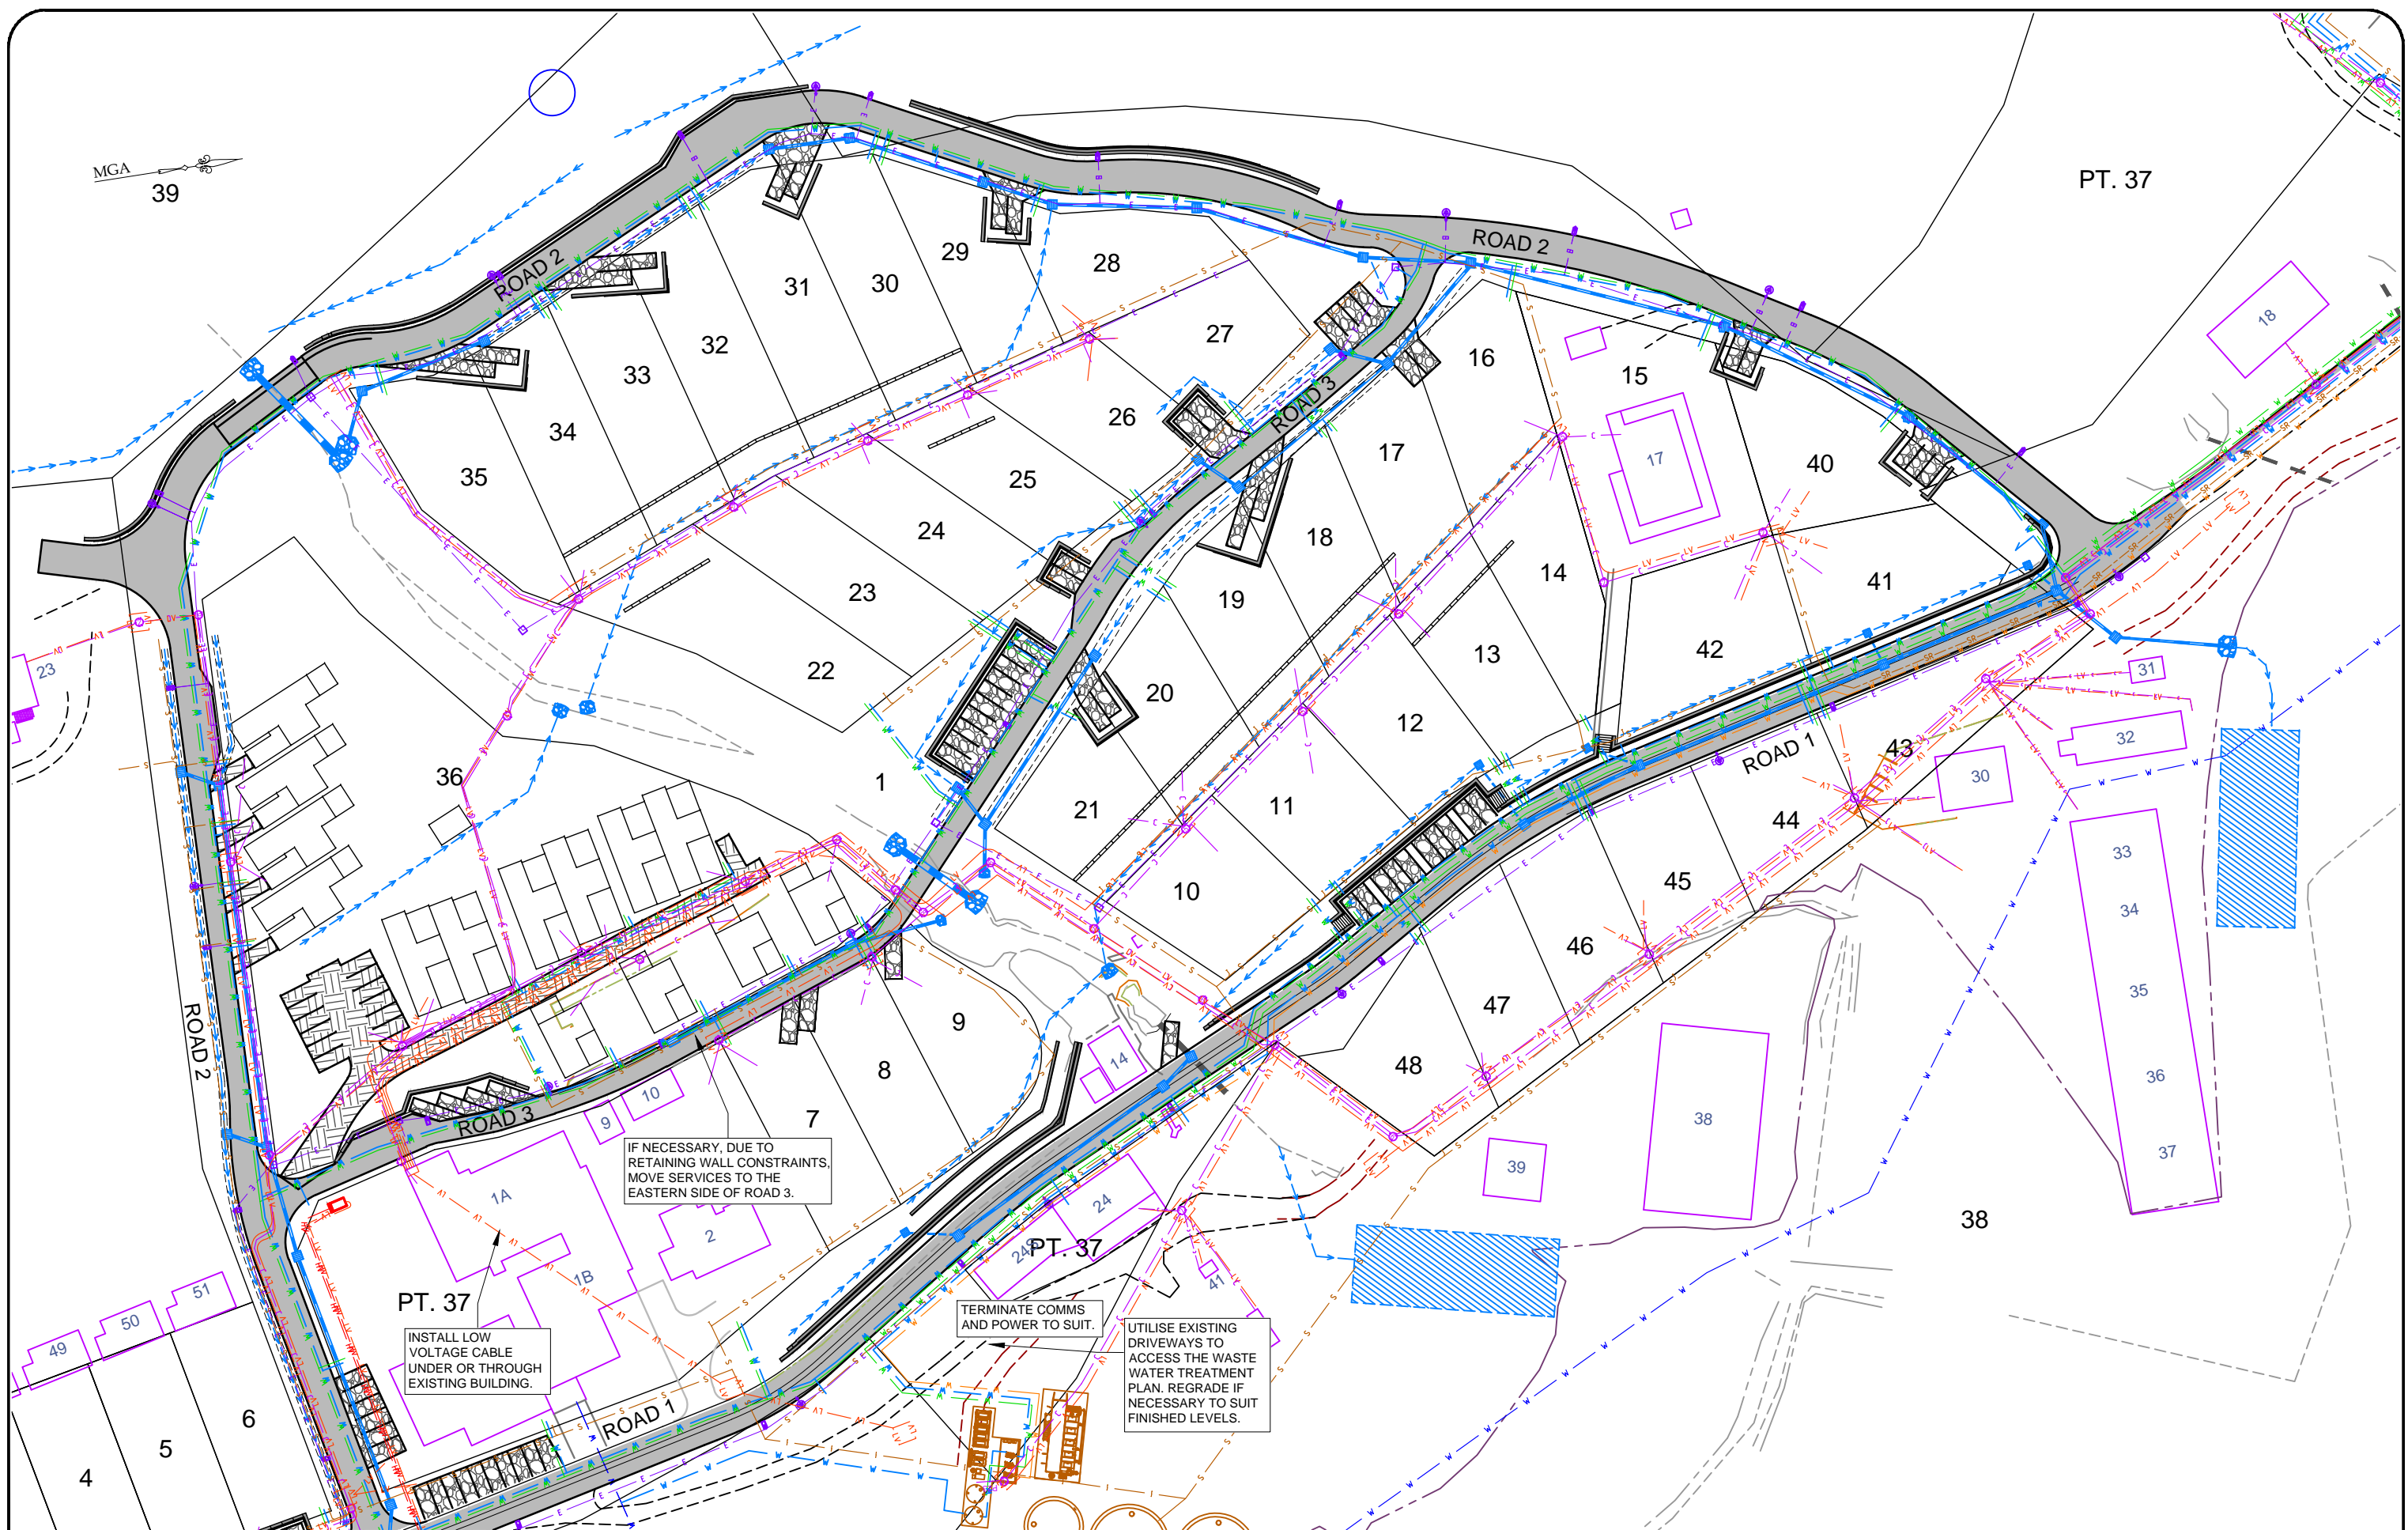




<div></div> <div>AUTHORISED OFFICER</div> <div>TENDER ISSUE</div> <div>DRAWING No: SER 12242-E</div>	27/08/2015	DATE		<div></div> <div>REDUCTION RATIO 1:500 @ A1 & 1:1000 @ A3</div>	CLIENT: Narara Ecovillage Co-operative Ltd	LOT No. 13	CONTOUR INTERVAL: 0.5m	<div>SURVEYING CIVIL DEVELOPMENT</div> <div>Erina: (02) 4367 7334</div> <div>Hornsby: (02) 9482 9498</div> <div>www.cbhsurvey.com.au</div> <div></div> <div>PLAN SHOWING PROPOSED SERVICE LOCATION FOR NARARA ECO VILLAGE</div> <div>LOT 13 IN DP 1126998</div> <div>RESEARCH ROAD, NARARA</div>	SHEET No. 6	
	REV A	POWER & COMMS	10/11/15		REF: 2012242	SURVEY FILE: 12-24ENG-STG1-S96-CC-end2	SECTION -		DATUM: AHD	No. of SHEETS: 8
	REV B	WATER & SEWER	13/11/15		SURVEYED BY: CBH	DATE OF SURVEY: VARIOUS	PLAN No. DP 1126998		AUSTRALIAN HEIGHT DATUM: SSM 67141	DRAWING No: SER 12242-E
	REV C	PARKING	10/12/15		DESIGNED BY: R FLETCHER	DRAWN BY: E JACK	SUBURB NARARA		R.L.: 23.675	REV: E
	REV D	STORMWATER	12/01/16				LGA GOSFORD			
	REV E	WATER, SEWER, POWER, COMMS	19/01/16				PARISH GOSFORD			
					COUNTY NORTHUMBERLAND					

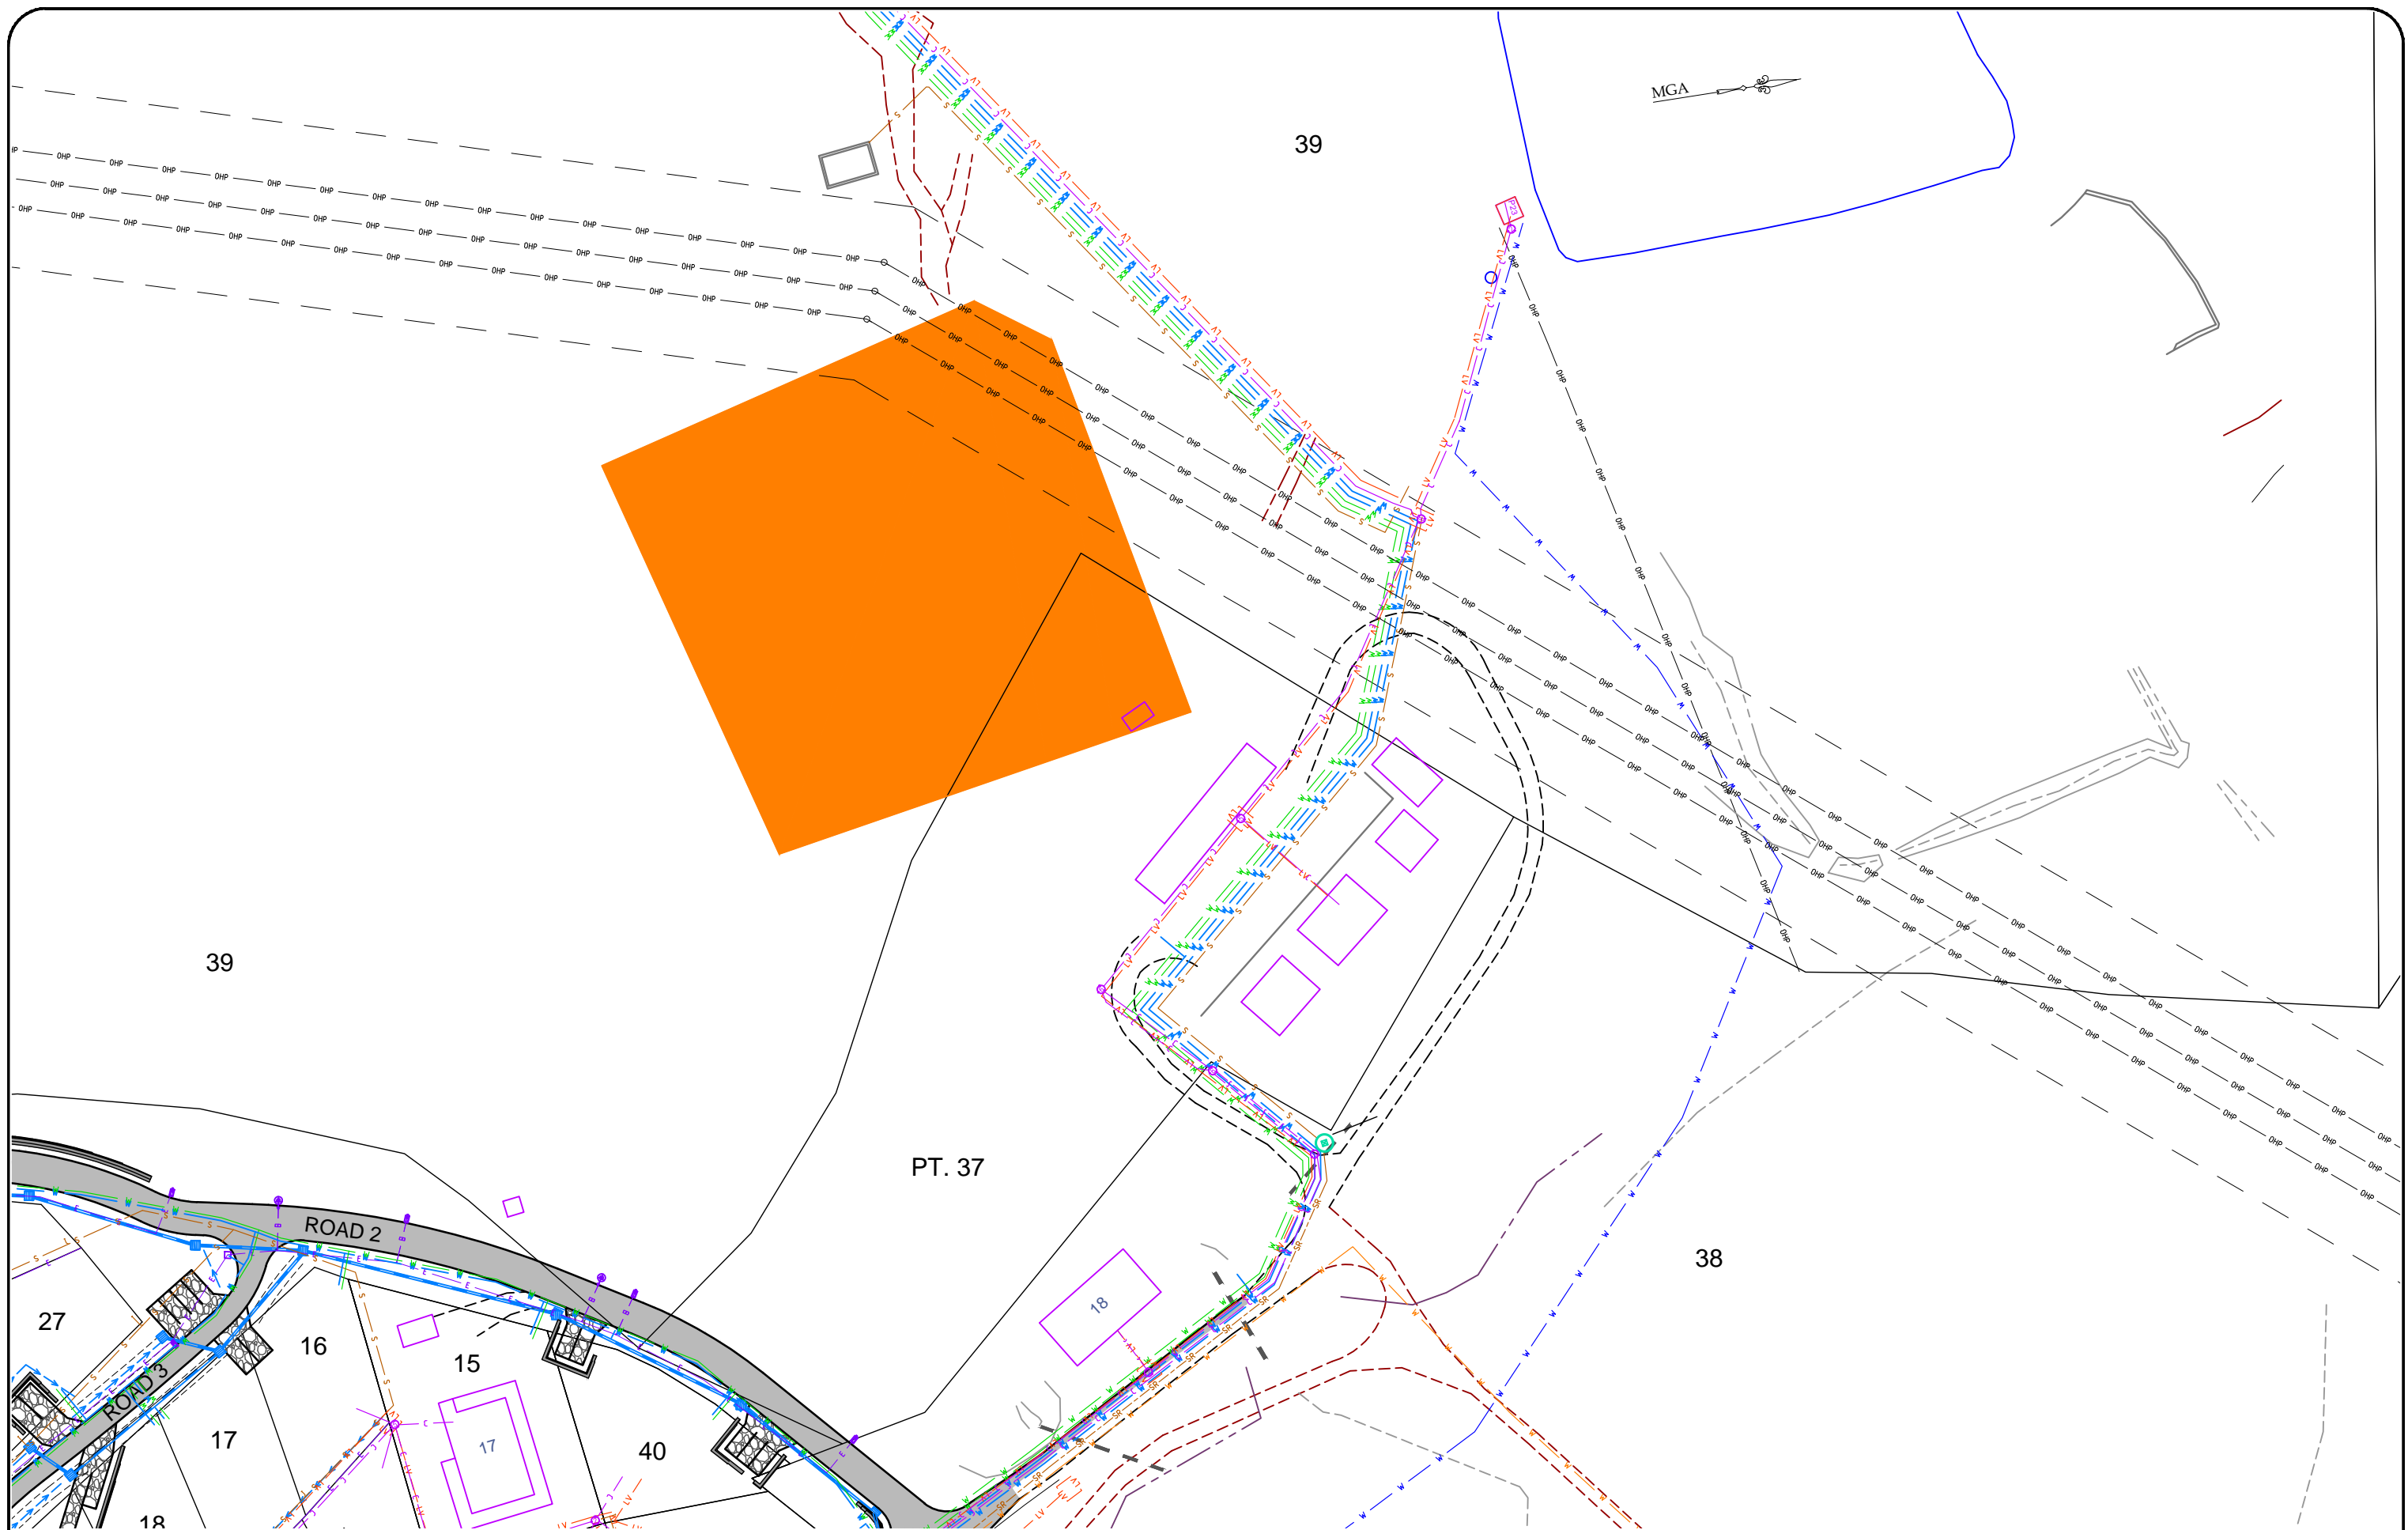

 27/08/2015 TENDER ISSUE		<table><tr><th>REV</th><th>REVISION DETAILS</th><th>DATE</th></tr><tr><td>A</td><td>POWER & COMMS</td><td>10/11/15</td></tr><tr><td>B</td><td>WATER & SEWER</td><td>13/11/15</td></tr><tr><td>C</td><td>PARKING</td><td>10/12/15</td></tr><tr><td>D</td><td>STORMWATER</td><td>12/01/16</td></tr><tr><td>E</td><td>WATER, SEWER, POWER, COMMS</td><td>19/01/16</td></tr></table>	REV	REVISION DETAILS	DATE	A	POWER & COMMS	10/11/15	B	WATER & SEWER	13/11/15	C	PARKING	10/12/15	D	STORMWATER	12/01/16	E	WATER, SEWER, POWER, COMMS	19/01/16	 REDUCTION RATIO 1:500 @ A1 & 1:1000 @ A3	<table><tr><td>CLIENT:</td><td>Narara Ecovillage Co-operative Ltd</td></tr><tr><td>REF:</td><td>2012242</td></tr><tr><td>SURVEYED BY:</td><td>CBH</td></tr><tr><td>DESIGNED BY:</td><td>R FLETCHER</td></tr><tr><td>SURVEY FILE:</td><td>12-24ENG-STG1-S96-CC-end2</td></tr><tr><td>DATE OF SURVEY:</td><td>VARIOUS</td></tr><tr><td>DRAWN BY:</td><td>E JACK</td></tr></table>	CLIENT:	Narara Ecovillage Co-operative Ltd	REF:	2012242	SURVEYED BY:	CBH	DESIGNED BY:	R FLETCHER	SURVEY FILE:	12-24ENG-STG1-S96-CC-end2	DATE OF SURVEY:	VARIOUS	DRAWN BY:	E JACK	<table><tr><td>LOT No.</td><td>13</td></tr><tr><td>SECTION</td><td>—</td></tr><tr><td>PLAN No.</td><td>DP 1126998</td></tr><tr><td>SUBURB</td><td>NARARA</td></tr><tr><td>LGA</td><td>GOSFORD</td></tr><tr><td>PARISH</td><td>GOSFORD</td></tr><tr><td>COUNTY</td><td>NORTHUMBERLAND</td></tr></table>	LOT No.	13	SECTION	—	PLAN No.	DP 1126998	SUBURB	NARARA	LGA	GOSFORD	PARISH	GOSFORD	COUNTY	NORTHUMBERLAND	<table><tr><td>CONTOUR INTERVAL:</td><td>0.5m</td></tr><tr><td>DATUM:</td><td>AHD</td></tr><tr><td>AUSTRALIAN HEIGHT DATUM</td><td>SSM 67141</td></tr><tr><td>R.L.:</td><td>23.675</td></tr></table>	CONTOUR INTERVAL:	0.5m	DATUM:	AHD	AUSTRALIAN HEIGHT DATUM	SSM 67141	R.L.:	23.675	<table><tr><td colspan="2">SURVEYING CIVIL DEVELOPMENT</td></tr><tr><td colspan="2">Erina: (02) 4367 7334</td></tr><tr><td colspan="2">Hornsby: (02) 9482 9498</td></tr><tr><td colspan="2">www.cbhsurvey.com.au</td></tr></table> 	SURVEYING CIVIL DEVELOPMENT		Erina: (02) 4367 7334		Hornsby: (02) 9482 9498		www.cbhsurvey.com.au		<table><tr><td colspan="2">PLAN SHOWING PROPOSED SERVICE LOCATION FOR NARARA ECO VILLAGE</td></tr><tr><td colspan="2">LOT 13 IN DP 1126998</td></tr><tr><td colspan="2">RESEARCH ROAD, NARARA</td></tr></table>	PLAN SHOWING PROPOSED SERVICE LOCATION FOR NARARA ECO VILLAGE		LOT 13 IN DP 1126998		RESEARCH ROAD, NARARA		<table><tr><td>SHEET No.</td><td>7</td></tr><tr><td>No. of SHEETS:</td><td>8</td></tr><tr><td>DRAWING No:</td><td>SER 12242-E</td></tr><tr><td>REV:</td><td>E</td></tr></table>	SHEET No.	7	No. of SHEETS:	8	DRAWING No:	SER 12242-E	REV:	E
REV	REVISION DETAILS	DATE	
A	POWER & COMMS	10/11/15	
B	WATER & SEWER	13/11/15	
C	PARKING	10/12/15	
D	STORMWATER	12/01/16	
E	WATER, SEWER, POWER, COMMS	19/01/16	
CLIENT:	Narara Ecovillage Co-operative Ltd	
REF:	2012242	
SURVEYED BY:	CBH	
DESIGNED BY:	R FLETCHER	
SURVEY FILE:	12-24ENG-STG1-S96-CC-end2	
DATE OF SURVEY:	VARIOUS	
DRAWN BY:	E JACK	
LOT No.	13	
SECTION	—	
PLAN No.	DP 1126998	
SUBURB	NARARA	
LGA	GOSFORD	
PARISH	GOSFORD	
COUNTY	NORTHUMBERLAND	
CONTOUR INTERVAL:	0.5m	
DATUM:	AHD	
AUSTRALIAN HEIGHT DATUM	SSM 67141	
R.L.:	23.675	
SURVEYING CIVIL DEVELOPMENT	
Erina: (02) 4367 7334	
Hornsby: (02) 9482 9498	
www.cbhsurvey.com.au	
PLAN SHOWING PROPOSED SERVICE LOCATION FOR NARARA ECO VILLAGE	
LOT 13 IN DP 1126998	
RESEARCH ROAD, NARARA	
SHEET No.	7	
No. of SHEETS:	8	
DRAWING No:	SER 12242-E	
REV:	E	



 27/08/2015 TENDER ISSUE		<table><tr><th>REV</th><th>REVISION DETAILS</th><th>DATE</th></tr><tr><td>A</td><td>POWER & COMMS</td><td>10/11/15</td></tr><tr><td>B</td><td>WATER & SEWER</td><td>13/11/15</td></tr><tr><td>C</td><td>PARKING</td><td>10/12/15</td></tr><tr><td>D</td><td>STORMWATER</td><td>12/01/16</td></tr><tr><td>E</td><td>WATER, SEWER, POWER, COMMS</td><td>19/01/16</td></tr></table>	REV	REVISION DETAILS	DATE	A	POWER & COMMS	10/11/15	B	WATER & SEWER	13/11/15	C	PARKING	10/12/15	D	STORMWATER	12/01/16	E	WATER, SEWER, POWER, COMMS	19/01/16	 REDUCTION RATIO 1:500 @ A1 & 1:1000 @ A3	<table><tr><td>CLIENT:</td><td colspan="2">Narara Ecovillage Co-operative Ltd</td></tr><tr><td>REF:</td><td>2012242</td><td>SURVEY FILE: 12-24ENG-STG1-S96-CC-end2</td></tr><tr><td>SURVEYED BY:</td><td>CBH</td><td>DATE OF SURVEY: VARIOUS</td></tr><tr><td>DESIGNED BY:</td><td>R FLETCHER</td><td>DRAWN BY: E JACK</td></tr></table>	CLIENT:	Narara Ecovillage Co-operative Ltd		REF:	2012242	SURVEY FILE: 12-24ENG-STG1-S96-CC-end2	SURVEYED BY:	CBH	DATE OF SURVEY: VARIOUS	DESIGNED BY:	R FLETCHER	DRAWN BY: E JACK	<table><tr><td>LOT No.</td><td>13</td></tr><tr><td>SECTION</td><td>-</td></tr><tr><td>PLAN No.</td><td>DP 1126998</td></tr><tr><td>SUBURB</td><td>NARARA</td></tr><tr><td>LGA</td><td>GOSFORD</td></tr><tr><td>PARISH</td><td>GOSFORD</td></tr><tr><td>COUNTY</td><td>NORTHUMBERLAND</td></tr></table>	LOT No.	13	SECTION	-	PLAN No.	DP 1126998	SUBURB	NARARA	LGA	GOSFORD	PARISH	GOSFORD	COUNTY	NORTHUMBERLAND	<table><tr><td>CONTOUR INTERVAL:</td><td>0.5m</td></tr><tr><td>DATUM:</td><td>AHD</td></tr><tr><td>AUSTRALIAN HEIGHT DATUM</td><td>SSM 67141</td></tr><tr><td>ORIGIN OF LEVELS:</td><td></td></tr><tr><td>R.L.:</td><td>23.675</td></tr></table>	CONTOUR INTERVAL:	0.5m	DATUM:	AHD	AUSTRALIAN HEIGHT DATUM	SSM 67141	ORIGIN OF LEVELS:		R.L.:	23.675	<table><tr><td colspan="2">SURVEYING CIVIL DEVELOPMENT</td></tr><tr><td>Erina: (02) 4367 7334</td><td rowspan="3"></td></tr><tr><td>Hornsby: (02) 9482 9498</td></tr><tr><td>www.cbhsurvey.com.au</td></tr></table>	SURVEYING CIVIL DEVELOPMENT		Erina: (02) 4367 7334		Hornsby: (02) 9482 9498	www.cbhsurvey.com.au	<table><tr><td colspan="2">PLAN SHOWING PROPOSED SERVICE LOCATION FOR NARARA ECO VILLAGE</td></tr><tr><td colspan="2">LOT 13 IN DP 1126998</td></tr><tr><td colspan="2">RESEARCH ROAD, NARARA</td></tr></table>	PLAN SHOWING PROPOSED SERVICE LOCATION FOR NARARA ECO VILLAGE		LOT 13 IN DP 1126998		RESEARCH ROAD, NARARA		<table><tr><td>SHEET No.</td><td>8</td></tr><tr><td>No. of SHEETS:</td><td>8</td></tr><tr><td>DRAWING No:</td><td>SER 12242-E</td></tr><tr><td>REV:</td><td>E</td></tr></table>	SHEET No.	8	No. of SHEETS:	8	DRAWING No:	SER 12242-E	REV:	E
REV	REVISION DETAILS	DATE	
A	POWER & COMMS	10/11/15	
B	WATER & SEWER	13/11/15	
C	PARKING	10/12/15	
D	STORMWATER	12/01/16	
E	WATER, SEWER, POWER, COMMS	19/01/16	
CLIENT:	Narara Ecovillage Co-operative Ltd	
REF:	2012242	SURVEY FILE: 12-24ENG-STG1-S96-CC-end2	
SURVEYED BY:	CBH	DATE OF SURVEY: VARIOUS	
DESIGNED BY:	R FLETCHER	DRAWN BY: E JACK	
LOT No.	13	
SECTION	-	
PLAN No.	DP 1126998	
SUBURB	NARARA	
LGA	GOSFORD	
PARISH	GOSFORD	
COUNTY	NORTHUMBERLAND	
CONTOUR INTERVAL:	0.5m	
DATUM:	AHD	
AUSTRALIAN HEIGHT DATUM	SSM 67141	
ORIGIN OF LEVELS:	
R.L.:	23.675	
SURVEYING CIVIL DEVELOPMENT	
Erina: (02) 4367 7334	
Hornsby: (02) 9482 9498	
www.cbhsurvey.com.au	
PLAN SHOWING PROPOSED SERVICE LOCATION FOR NARARA ECO VILLAGE	
LOT 13 IN DP 1126998	
RESEARCH ROAD, NARARA	
SHEET No.	8	
No. of SHEETS:	8	
DRAWING No:	SER 12242-E	
REV:	E	